
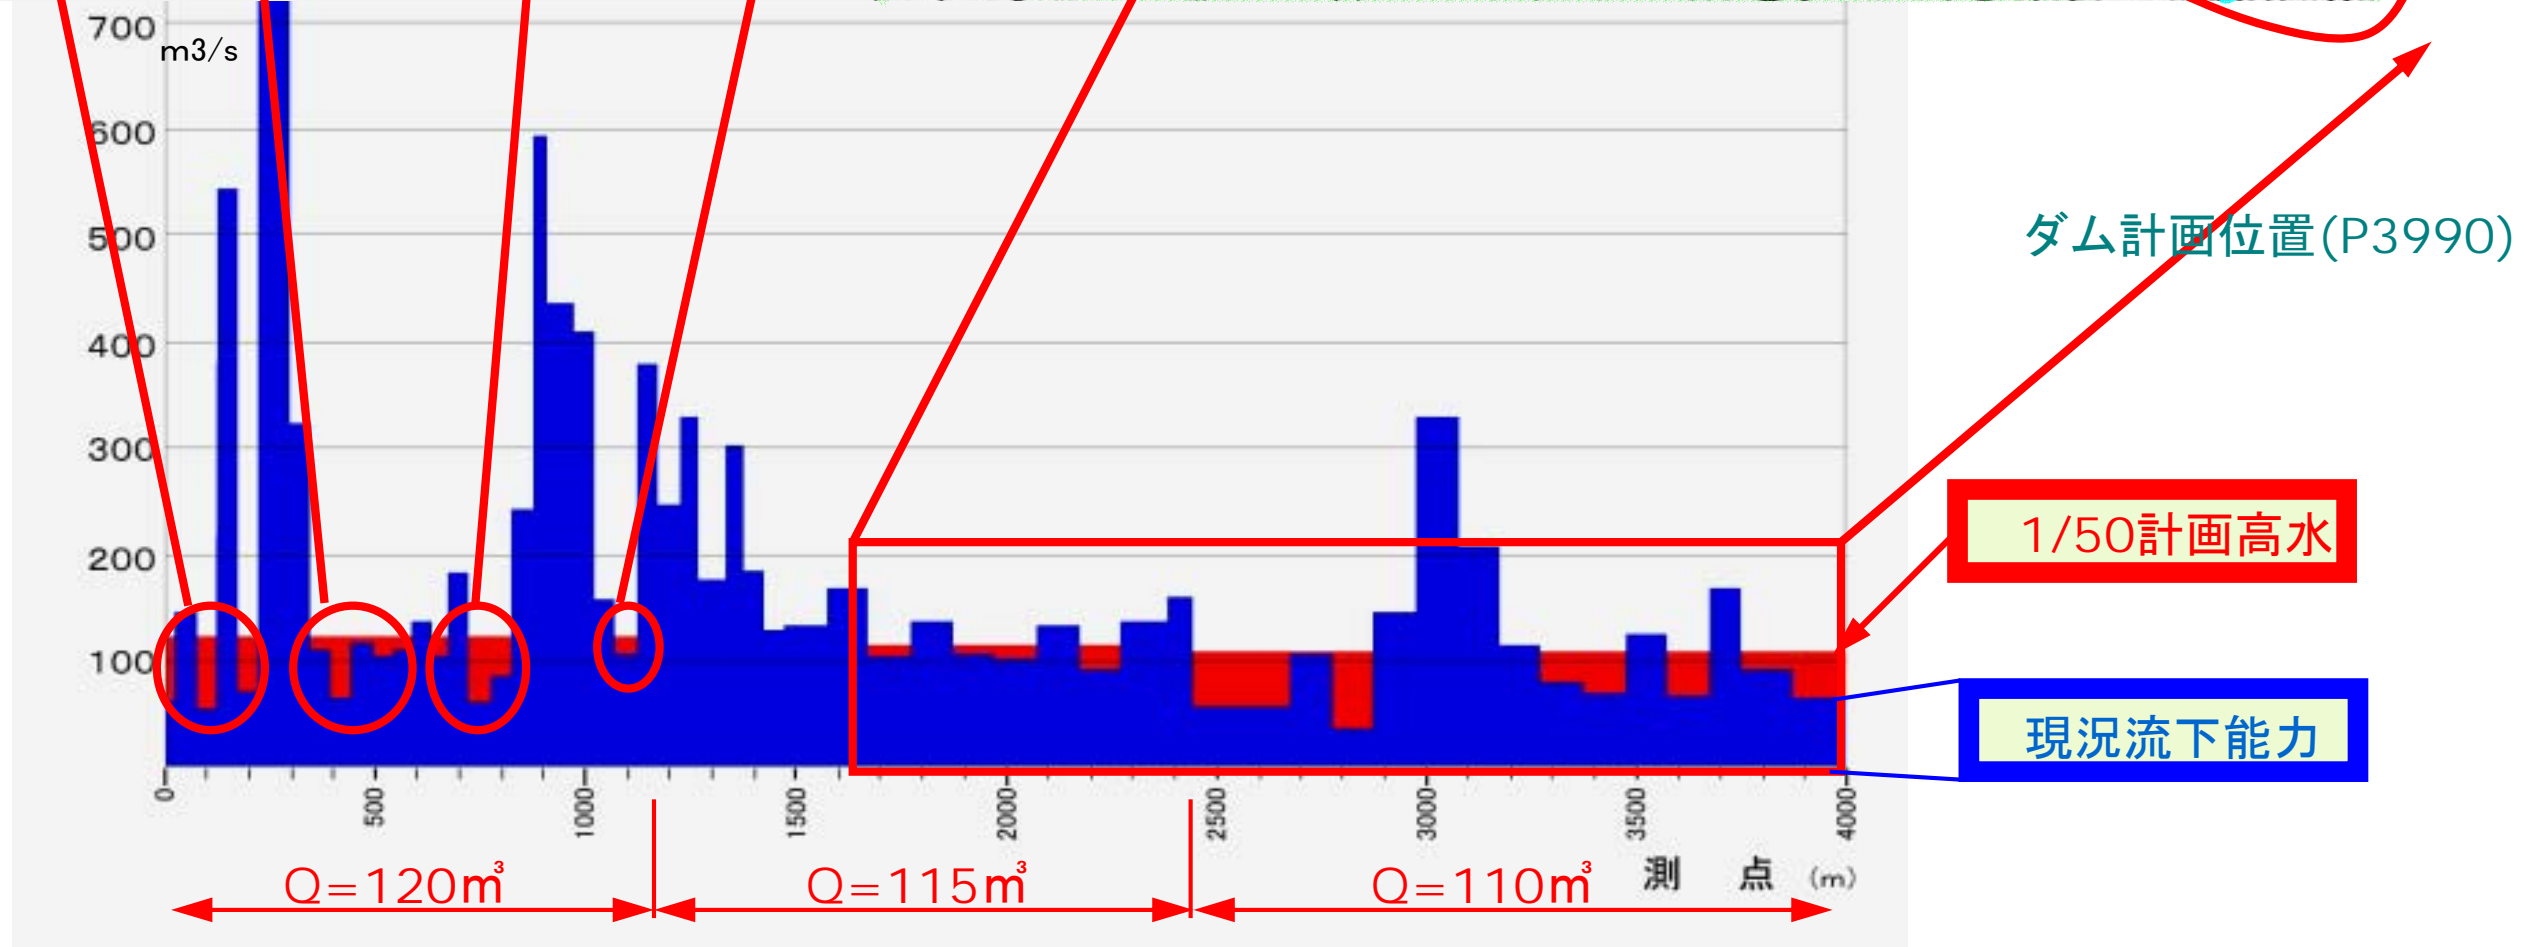


# 清川河川改修原案概要図

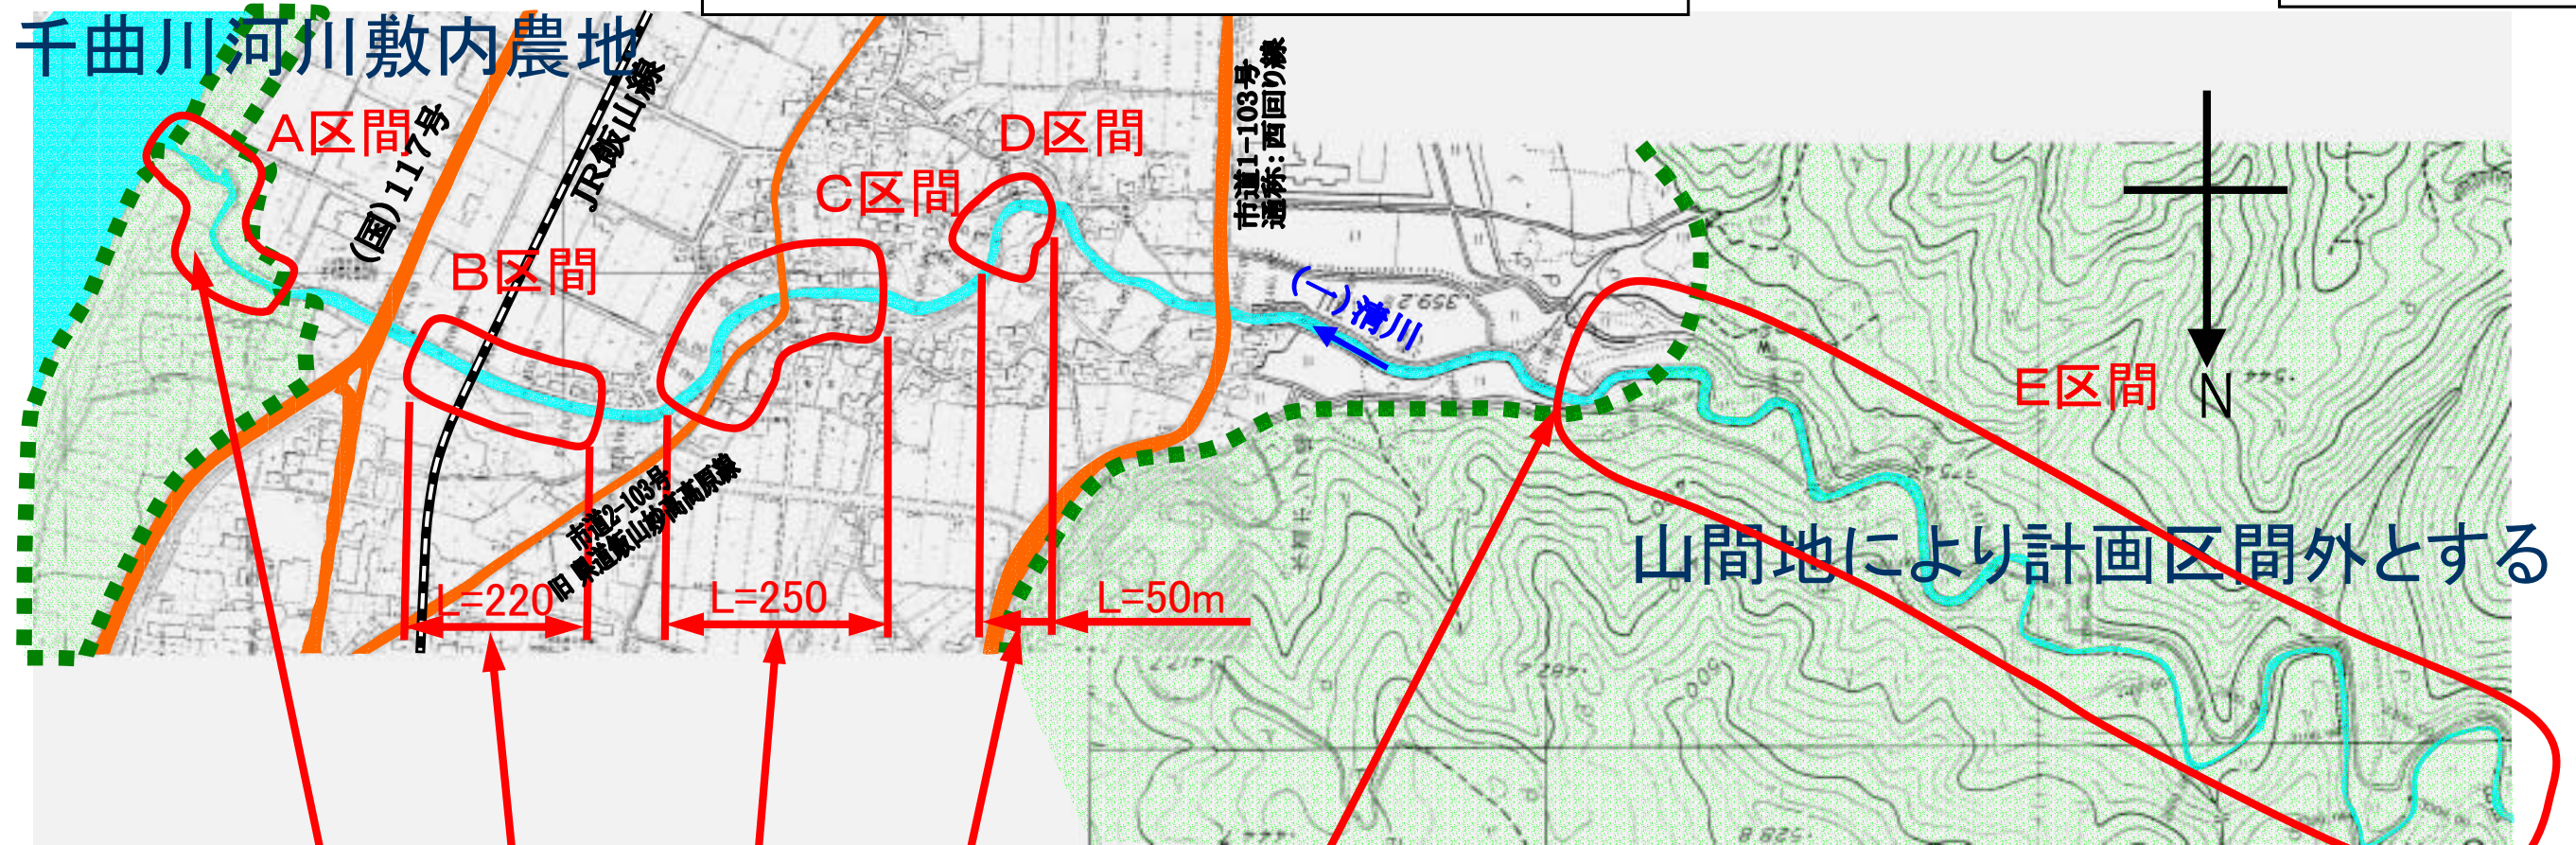






DL=325.0

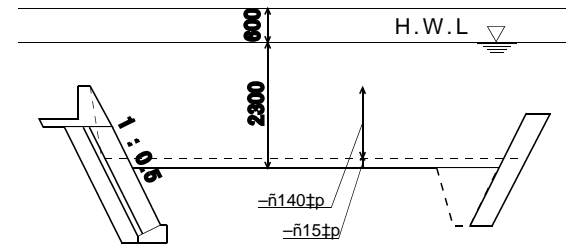




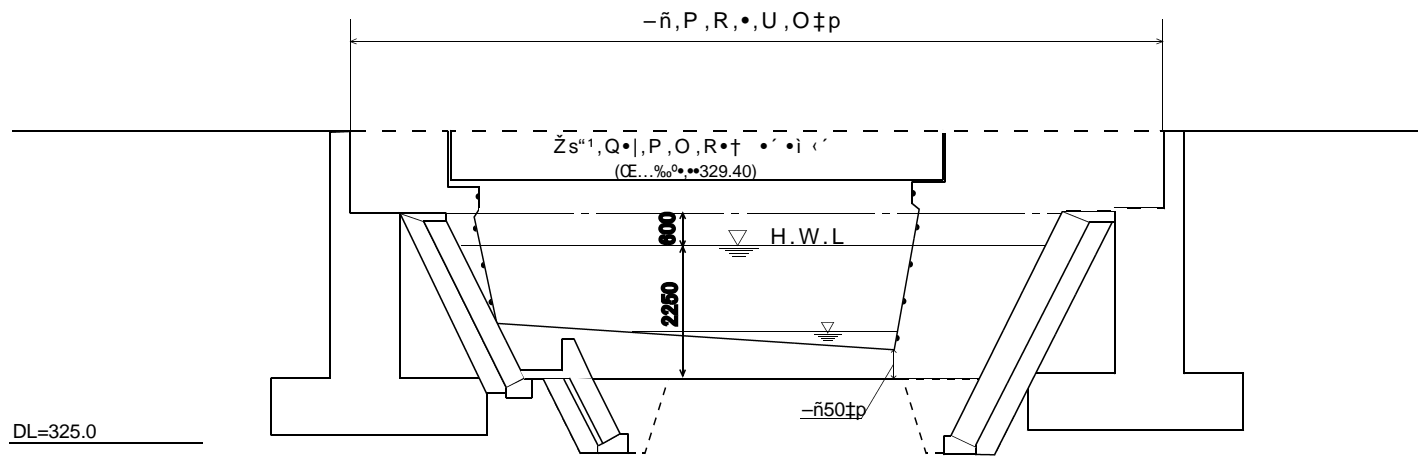

DL=325.0

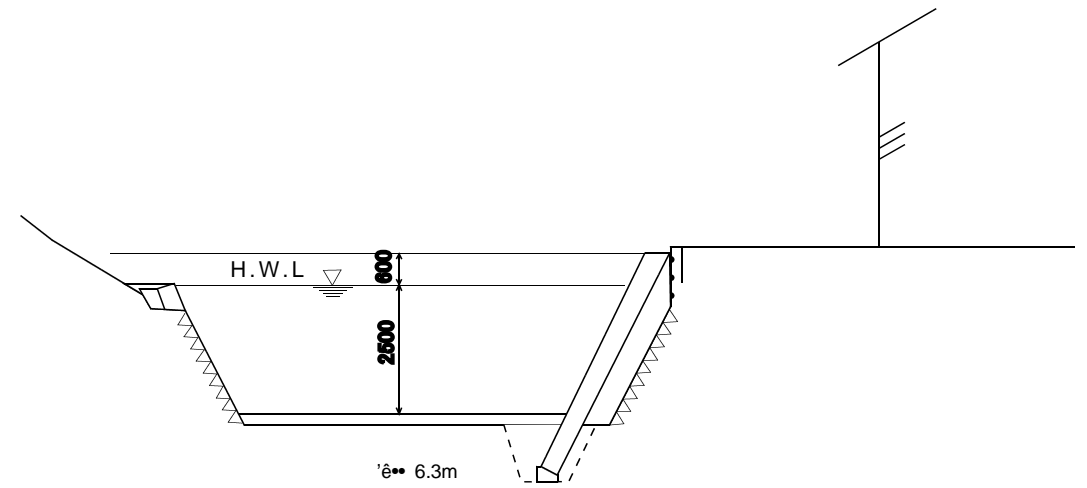

DL=330.0

